


PT GORZÓW WLKP.

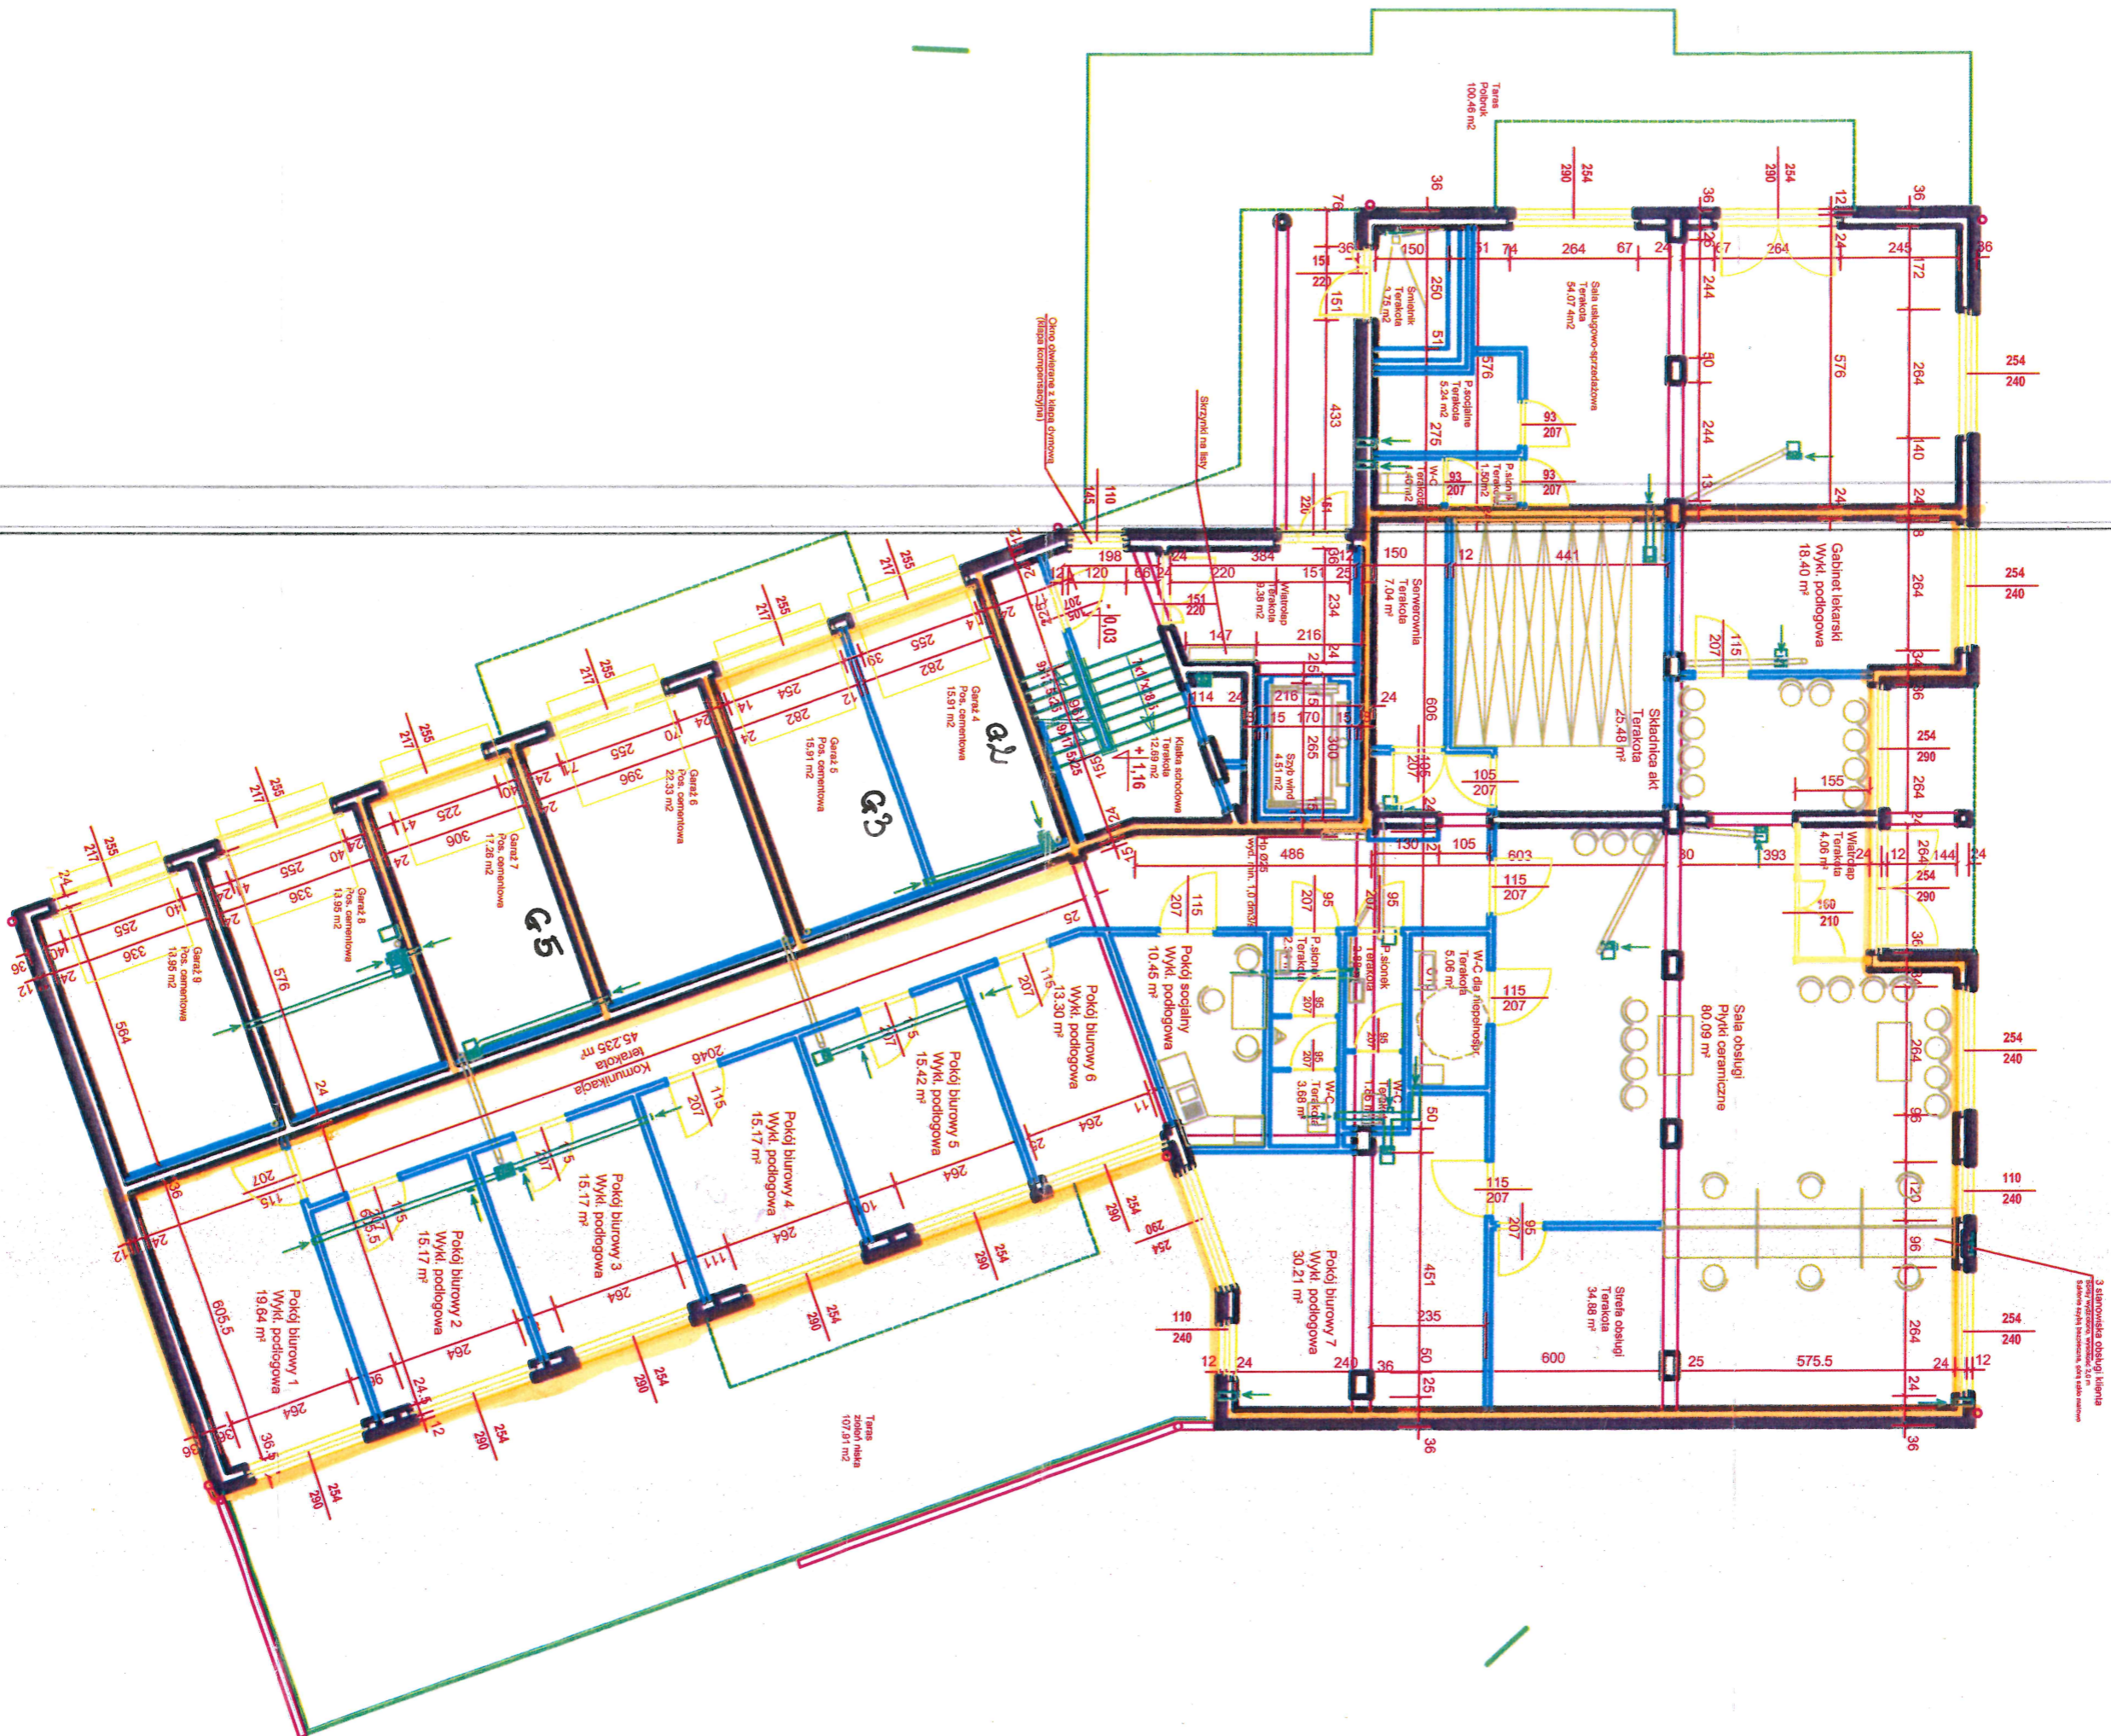

3 salka obslugi  
Pacjentow  
Terakota  
34.88 m<sup>2</sup>